


1. Deck
2. Primer
3. 790-11 Membrane (90 mils)
4. Polyfab Reinforcement
5. 790-11 Membrane (125 mils)
6. Separation Layer (G 100 s/s)
7. Insulation
8. Drainage Composite
9. Filter Fabric (NO3 or NO4)
10. Landscaping

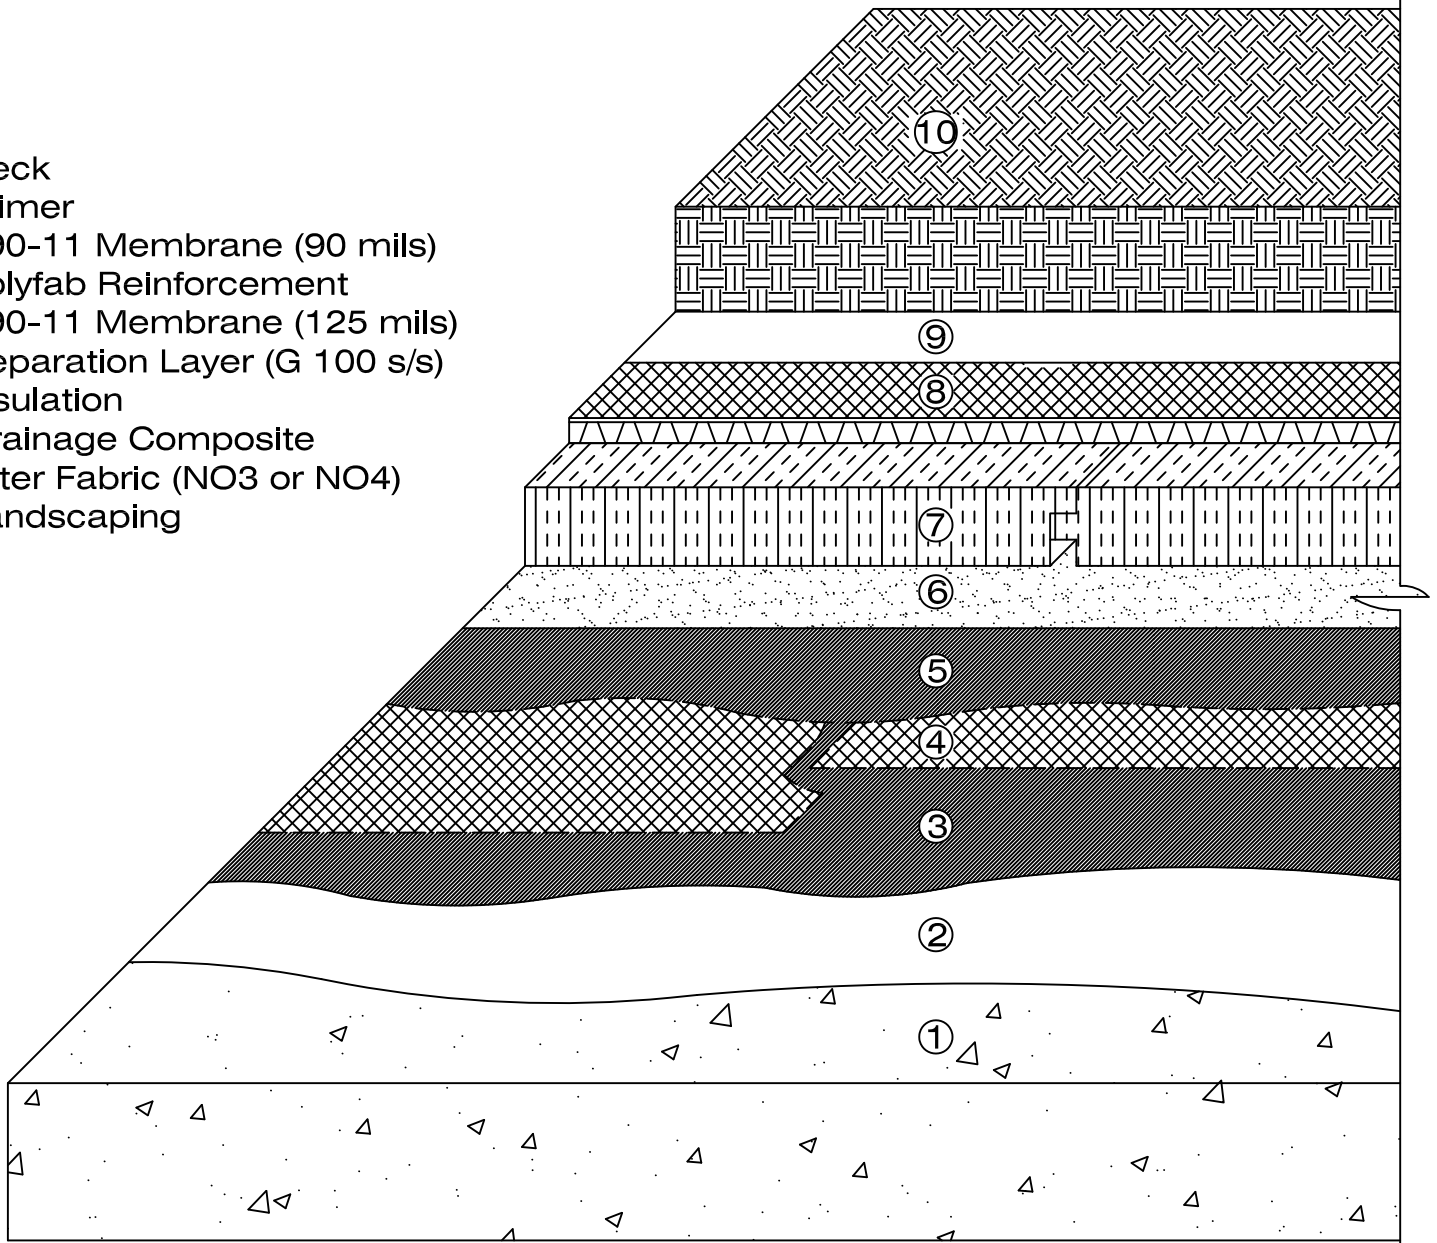

Notes:

1. System detail showing a reinforced, two ply 790-11 hot applied rubberized asphalt waterproofing system covered by a landscaping layer. For landscaping systems with aggressive root structures, consult Henry Company for additional requirements.
2. There are two types of primers for 790-11; 910-01, an asphalt penetrating primer and 930-18, a polymer modified primer. Superior membrane to deck adhesion is provided when 930-18 primer is used.
3. The separation layer may be a modifiedPLUS SBS modified bitumen membrane, such as G 100 s/s, NP180 s/s or asphaltic protection board.

Henry
COMPANY®

790-11 WATERPROOFING

SCALE: N.T.S.

INSULATED PLAZA DECK W/ LANDSCAPING

FIT TO PAPER

**SYSTEM
DETAIL**

WP-H103