


1. Deck
2. Primer
3. 790-11 Membrane (90 mils)
4. Polyfab Reinforcement
5. 790-11 Membrane (125 mils)
6. $\frac{1}{4}$ " Asphaltic Protection Board
7. Tack Coat
8. Asphaltic Concrete Overlay

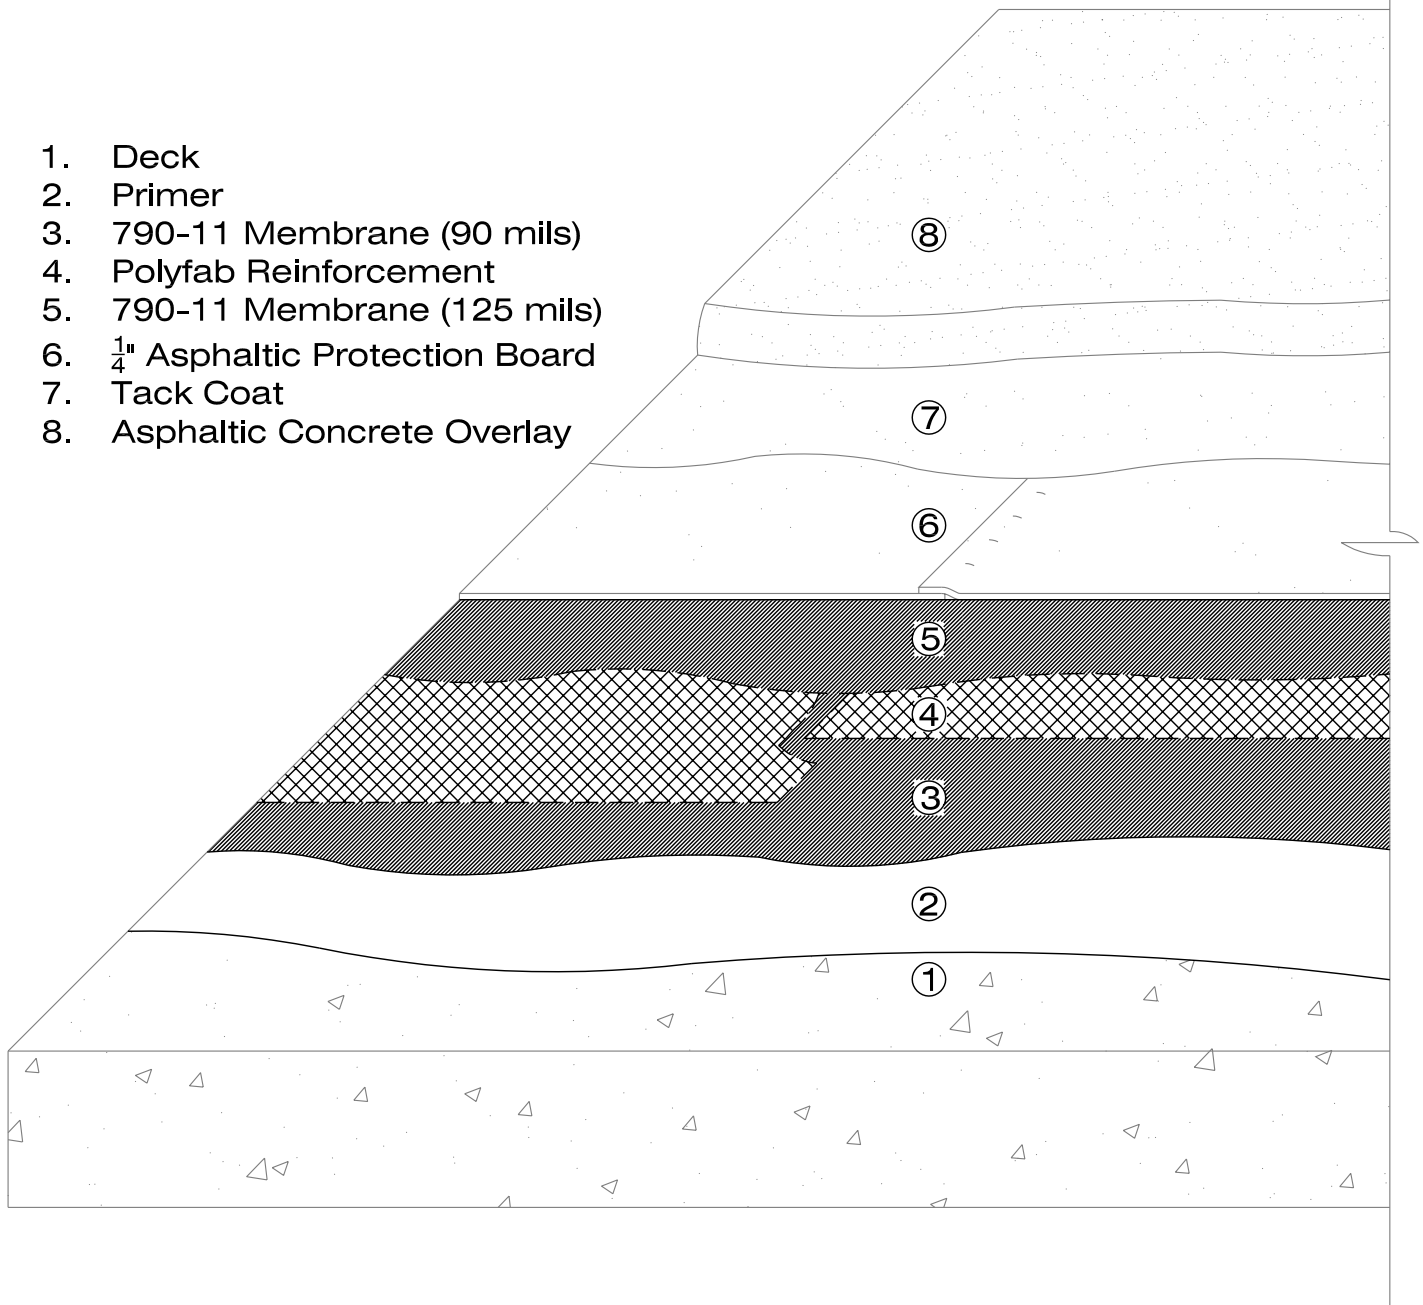

Notes:

1. System detail showing a reinforced, two ply 790-11 hot applied rubberized asphalt waterproofing system with a protection board and asphaltic concrete overlay.
2. This system is typical of parking garage deck applications. Asphaltic Protection Board is set over the membrane prior to installing the asphaltic concrete overlay.
3. There are two types of primers for 790-11; 910-01, an asphalt penetrating primer and 930-18, a polymer modified primer. Superior membrane to deck adhesion is provided when 930-18 primer is used.

Henry
COMPANY®

790-11 WATERPROOFING

SCALE: N.T.S.

ASPHALTIC OVERLAY

FIT TO PAPER

**SYSTEM
DETAIL**

WP-H104