


- 8. Pavers on Pedestals
- 7. Filter Fabric
- 6. Insulation
- 5. Protection Course
- 4. CM100
- 3. Polyester Reinforcement
- 2. CM100
- 1. Deck

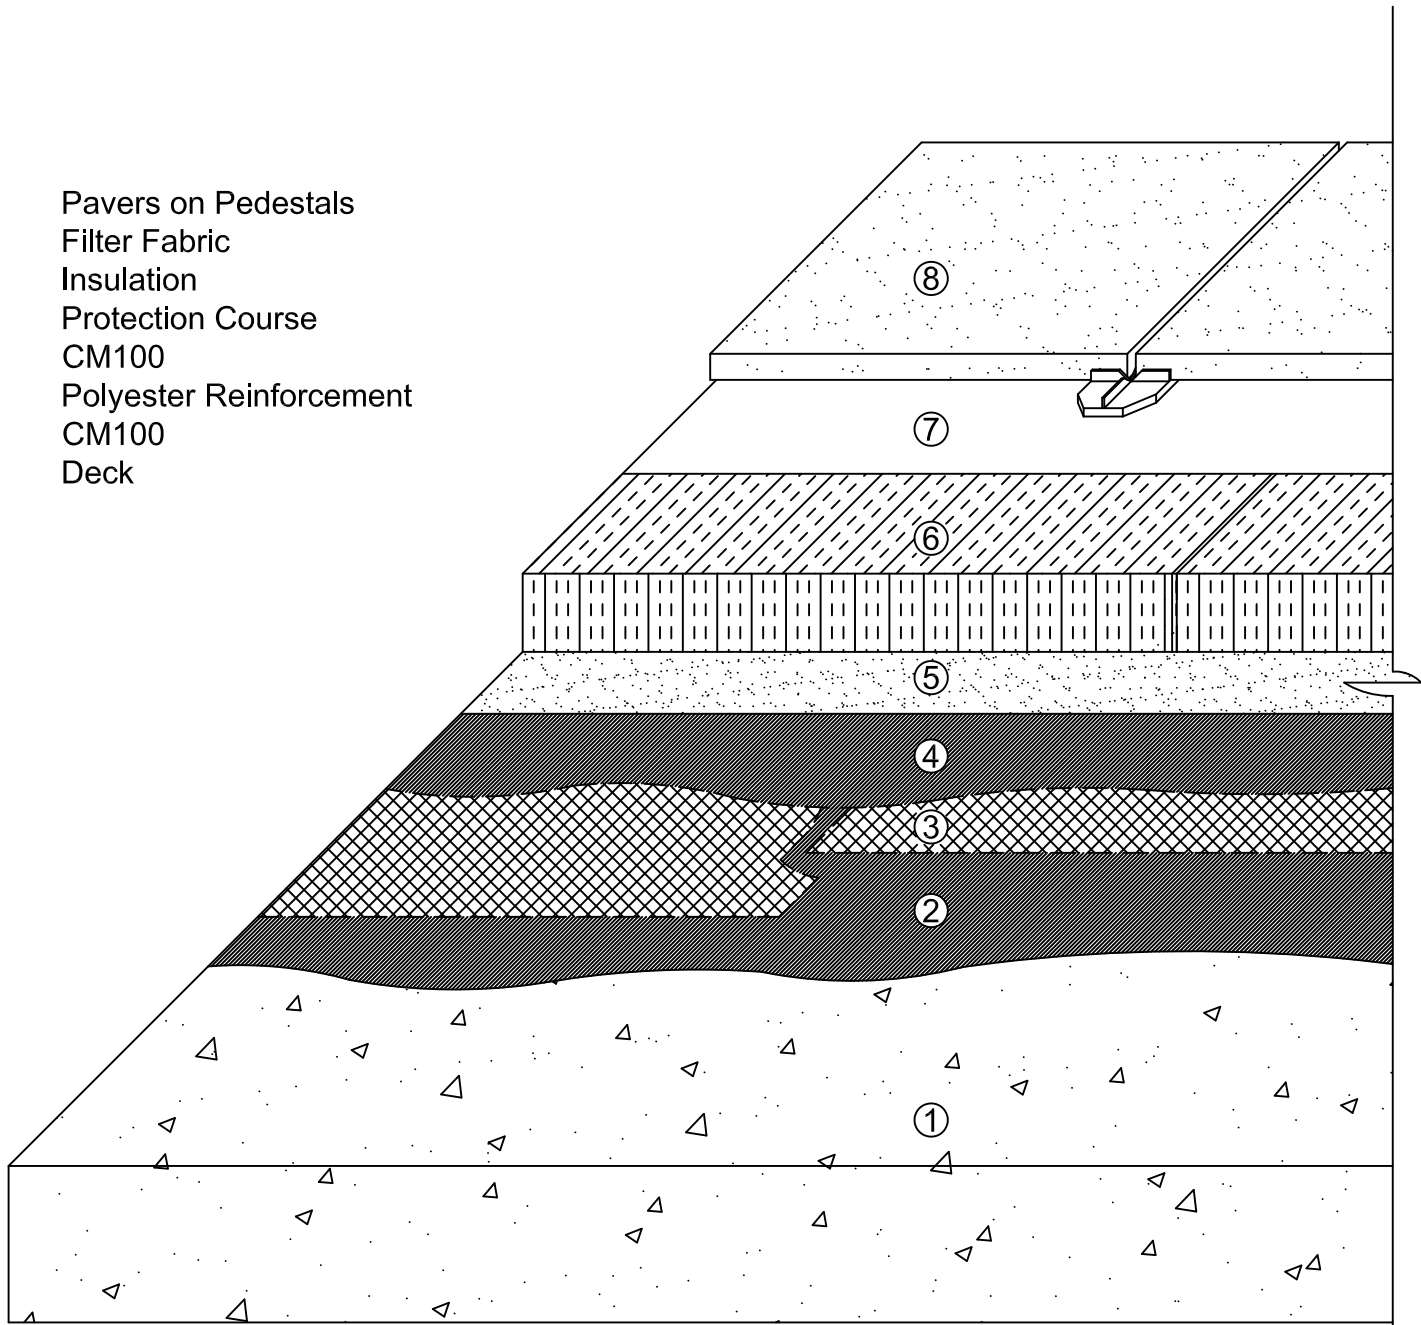

Notes:

- 1. Detail showing CM100, a two ply reinforced, cold-applied, fast curing waterproofing membrane system incorporating insulation and pavers.



CM100 WATERPROOFING - HIGH BUILD SYSTEM

SCALE: N.T.S.

INSULATED PLAZA DECK W/ PAVERS

05-05-09

SYSTEM
DETAIL

CM-HB01