


1. DECK/SUBSTRATE AS SPECIFIED
2. PRIMER (SEE NOTE #2)
3. **HENRY 790-11/790-11EV** (90 MILS)
4. **POLYESTER FABRIC**
5. **HENRY 790-11/790-11EV** (125 MILS)
6. **MODIFIEDPLUS G100S/S**
7. ROOT BARRIER
8. OPTIONAL DRAINAGE COMPOSITE
9. INSULATION
10. WATER RETENTION AND DRAINAGE COMPOSITE
11. OPTIONAL MOISTURE RETENTION FABRIC
12. FILTER FABRIC
13. GROWING MEDIA
14. VEGETATION
(NOT SHOWN FOR CLARITY)

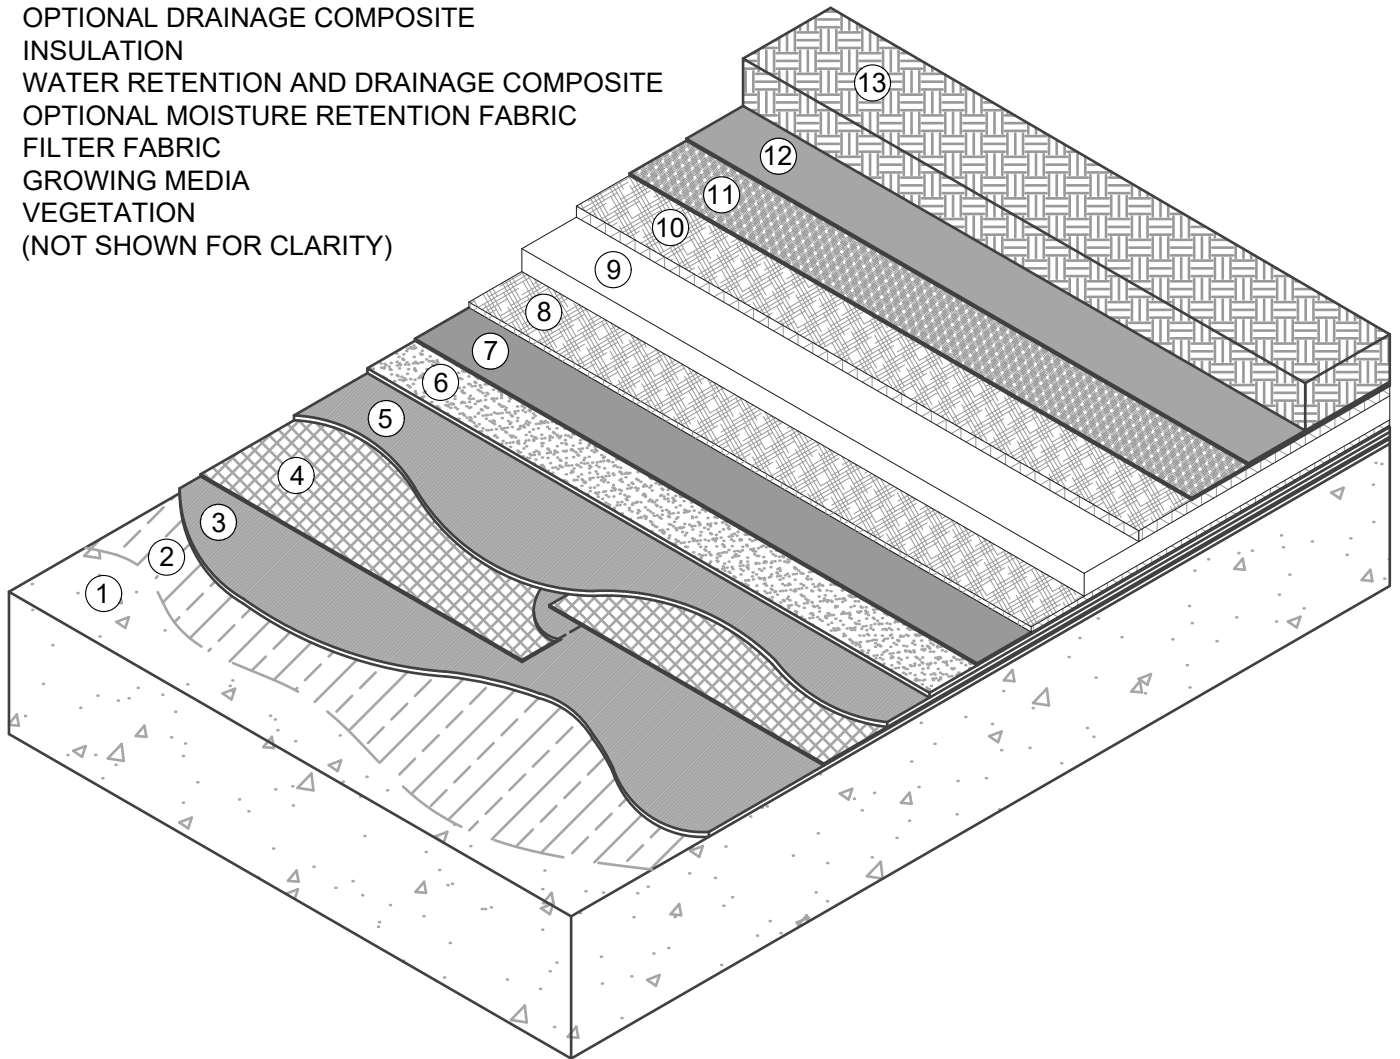

NOTES:

1. DETAIL SHOWS HENRY VEGETATIVE ROOFING WITH A **HENRY 790-11/790-11EV** WATERPROOFING/ROOFING ASSEMBLY. SUBSTRATE SHOWN IS FOR REFERENCE ONLY. REFER TO PRODUCT SPECIFIC TECHNICAL DATA SHEET FOR AUTHORIZED SUBSTRATES.
2. RECOMMENDED ADHESIVE/PRIMER INCLUDE: **HENRY 910-01 ASPHALT PRIMER** OR **HENRY 930-18 POLYMER MODIFIED ADHESIVE**. REFER TO PRODUCT SPECIFIC TECHNICAL DATA SHEET TO CONFIRM VOC COMPLIANCE.
3. DEPTH OF GROWING MEDIA MAY VARY DEPENDING ON PROJECT SPECIFIC REQUIREMENTS.
4. DETAIL IS FOR REFERENCE ONLY. REFER TO DESIGN PROFESSIONAL TO VERIFY WIND UPLIFT MINIMUM REQUIREMENTS.
5. REFER TO VEGETATIVE ROOFING GUIDE SPECIFICATION FOR RECOMMENDED INSTALLATION PROCEDURES.

Henry[®]

999 N. Pacific Coast Hwy, Suite 800
El Segundo, CA 90245
800-486-1278 • www.henry.com

MANUFACTURER GUIDE DETAILS ARE FOR REFERENCE ONLY. HENRY DOES NOT ASSUME RESPONSIBILITY FOR ERRORS OR DEVIATIONS IN DESIGN OR ENGINEERING. PROJECT SPECIFIC VERIFICATION IS RECOMMENDED PRIOR TO INSTALLATION.

VEGETATIVE ROOFING - HENRY 790-11/790-11EV

SYSTEM DETAIL
TYPICAL STANDARD INTENSIVE OR EXTENSIVE
VEGETATIVE ROOFING

SCALE: N.T.S. 06-01-2020

VR-790-11-1A1